


Schemat nr 1  
INTERNAT HARNAS  
REMONT ŁAZIENEK  
POK. NR 306,308,310,312



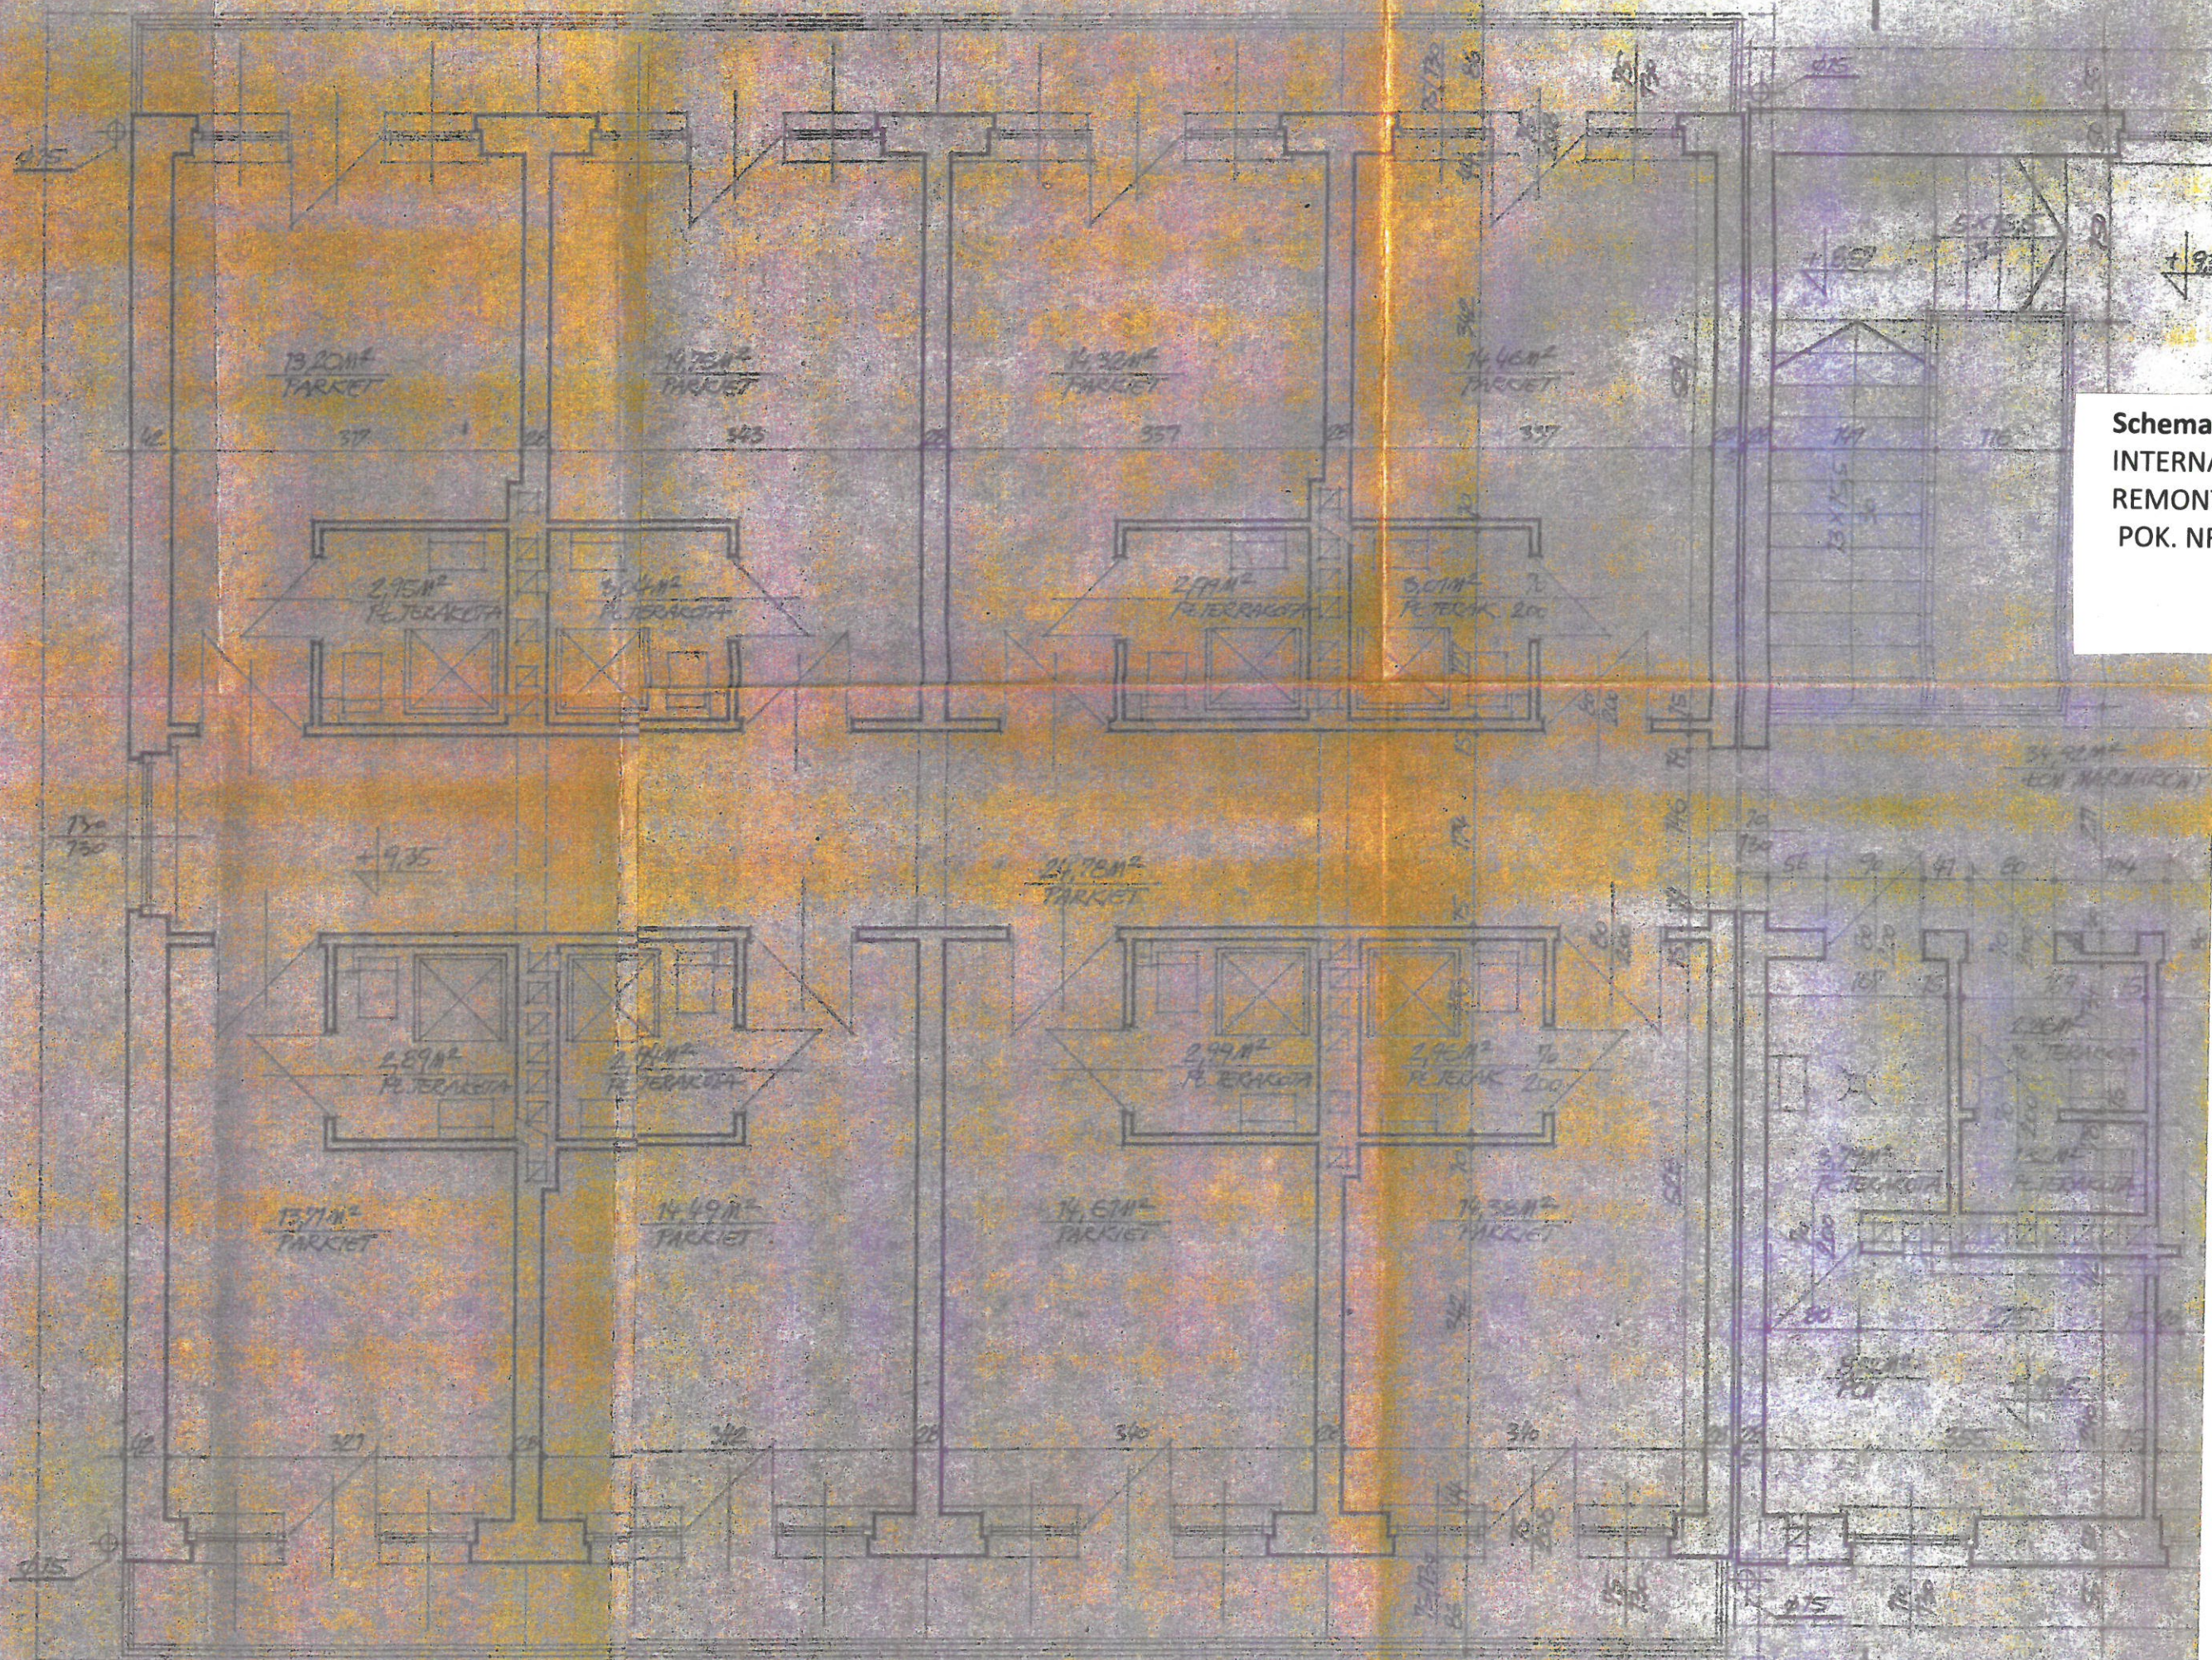

**Schemat nr 2**  
**INTERNAT HARNAŚ**  
**REMONT POKOI**  
**POK. NR 317,318,319,320,**  
**321,322,323,324**