






# BIATHLON SHOOTING RANGE

FROM UP

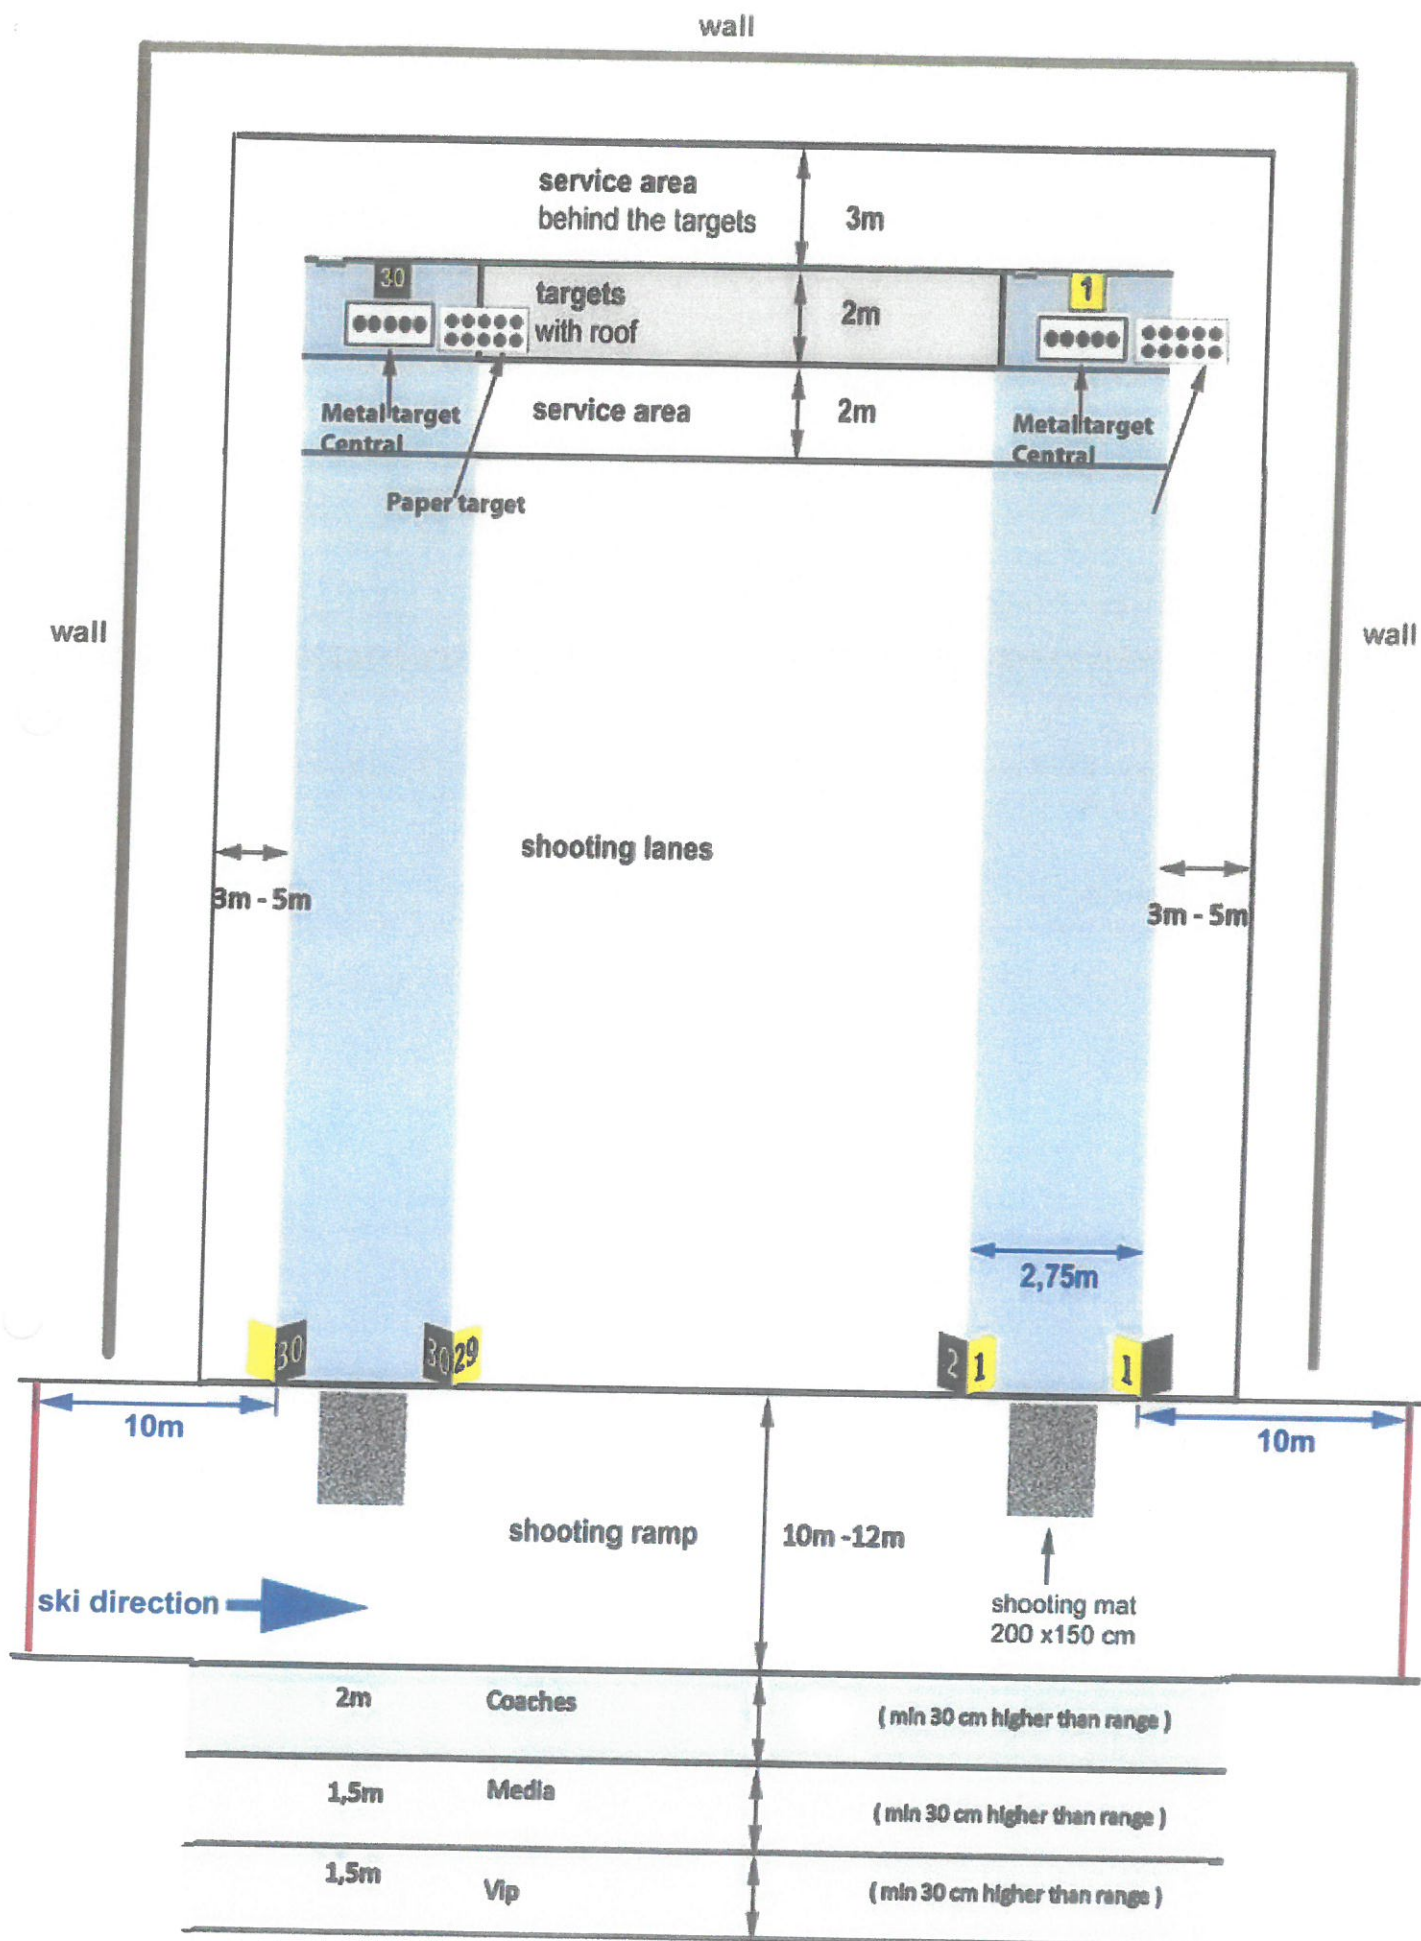


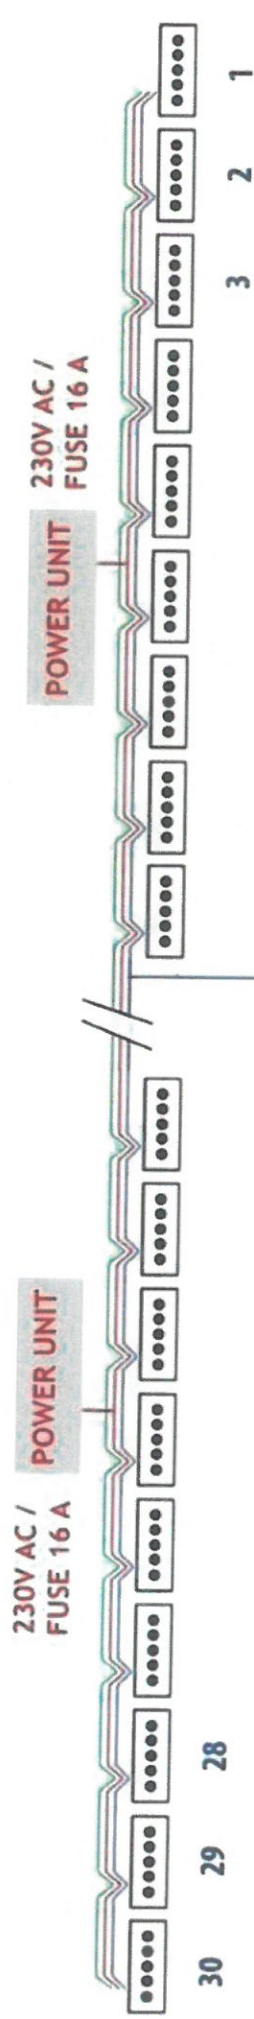

# SHOOTING RAMP

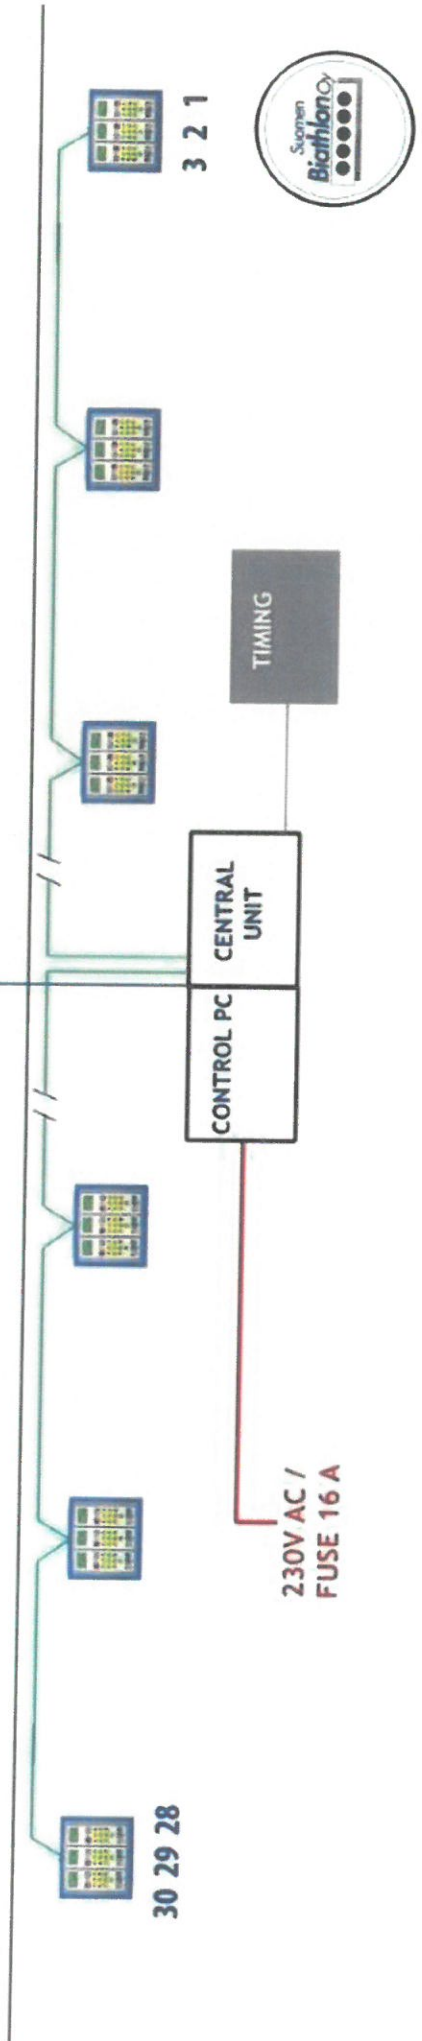

# BIATHLON SHOOTING RANGE 50m & 10m Basic piping plan

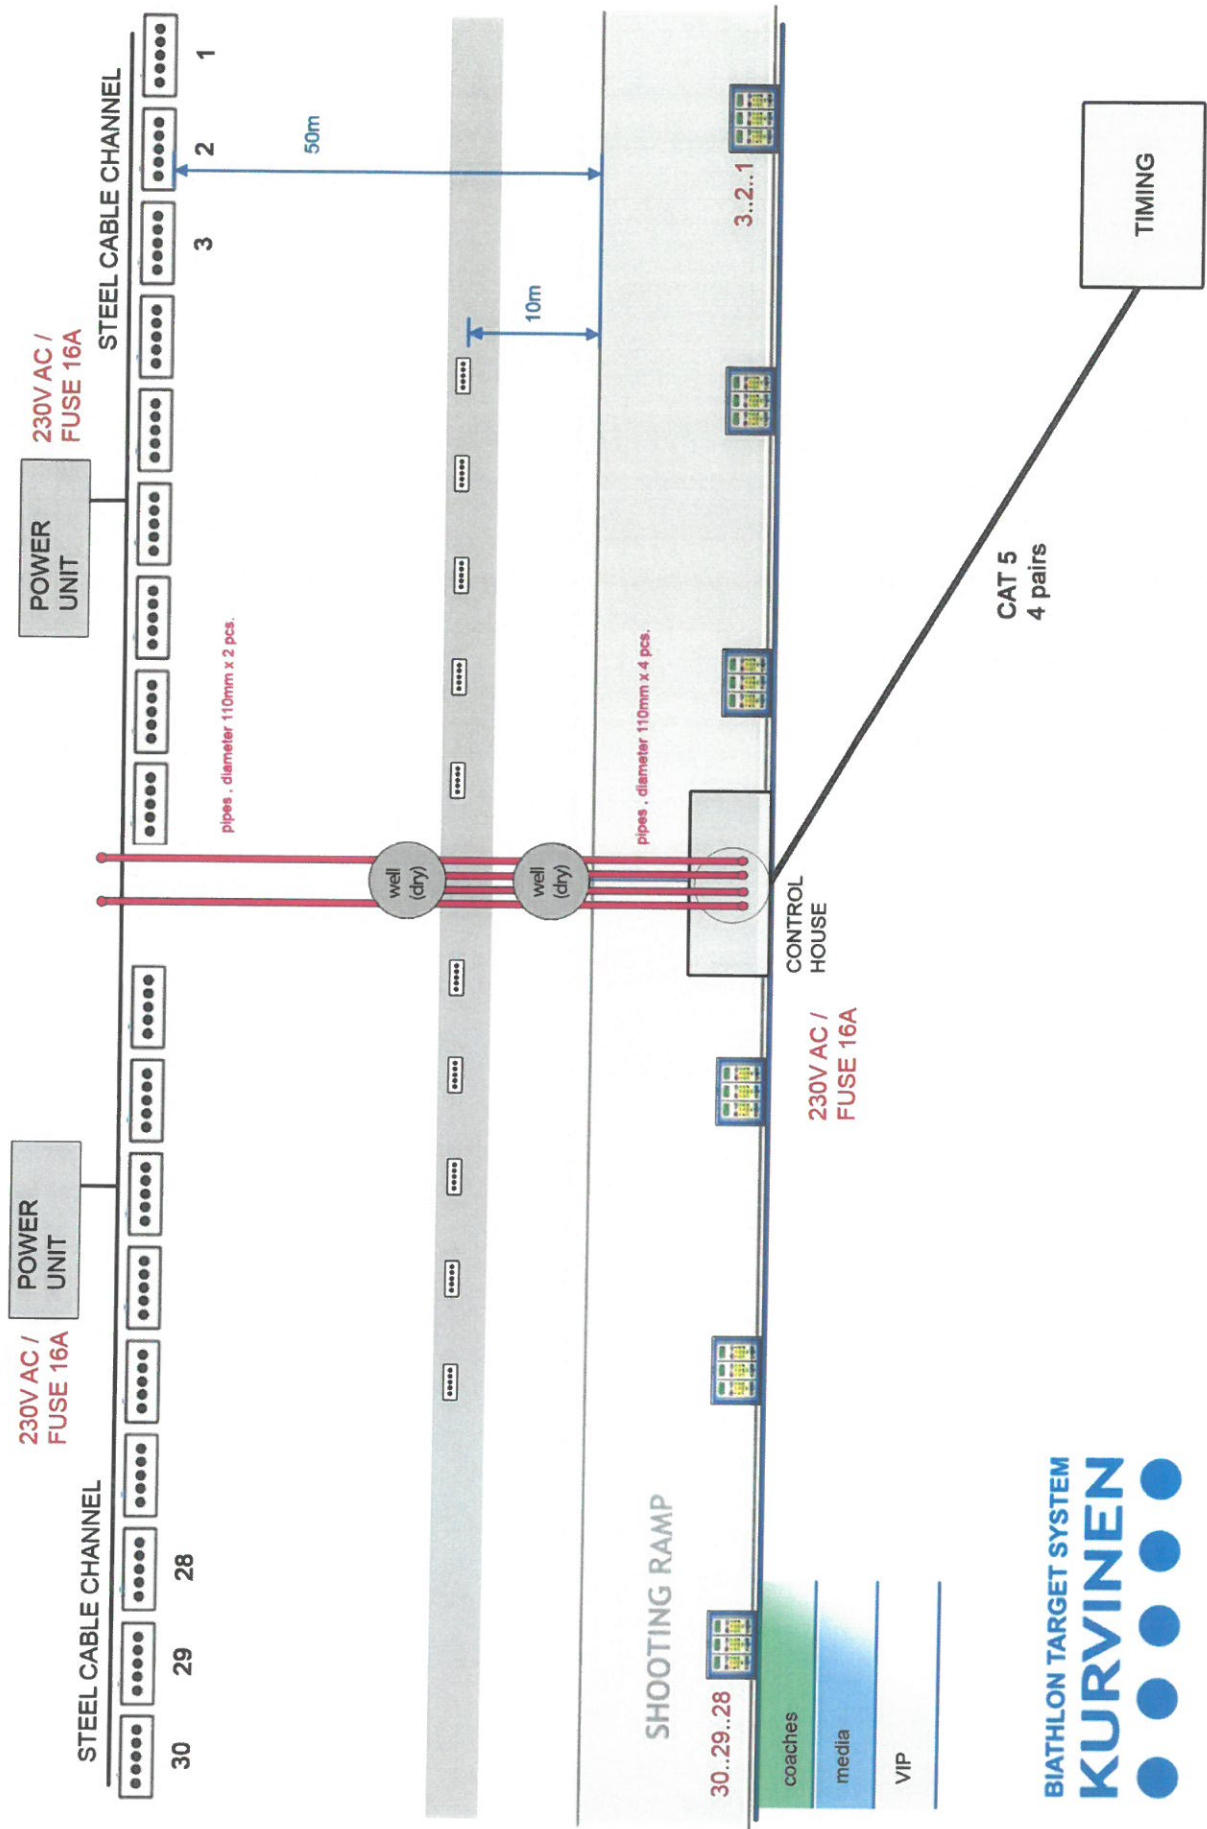





# KES 2009 COMPETITION

30 LANES Anemometer


BIATHLON TARGET SYSTEM  
**KURVINEN**

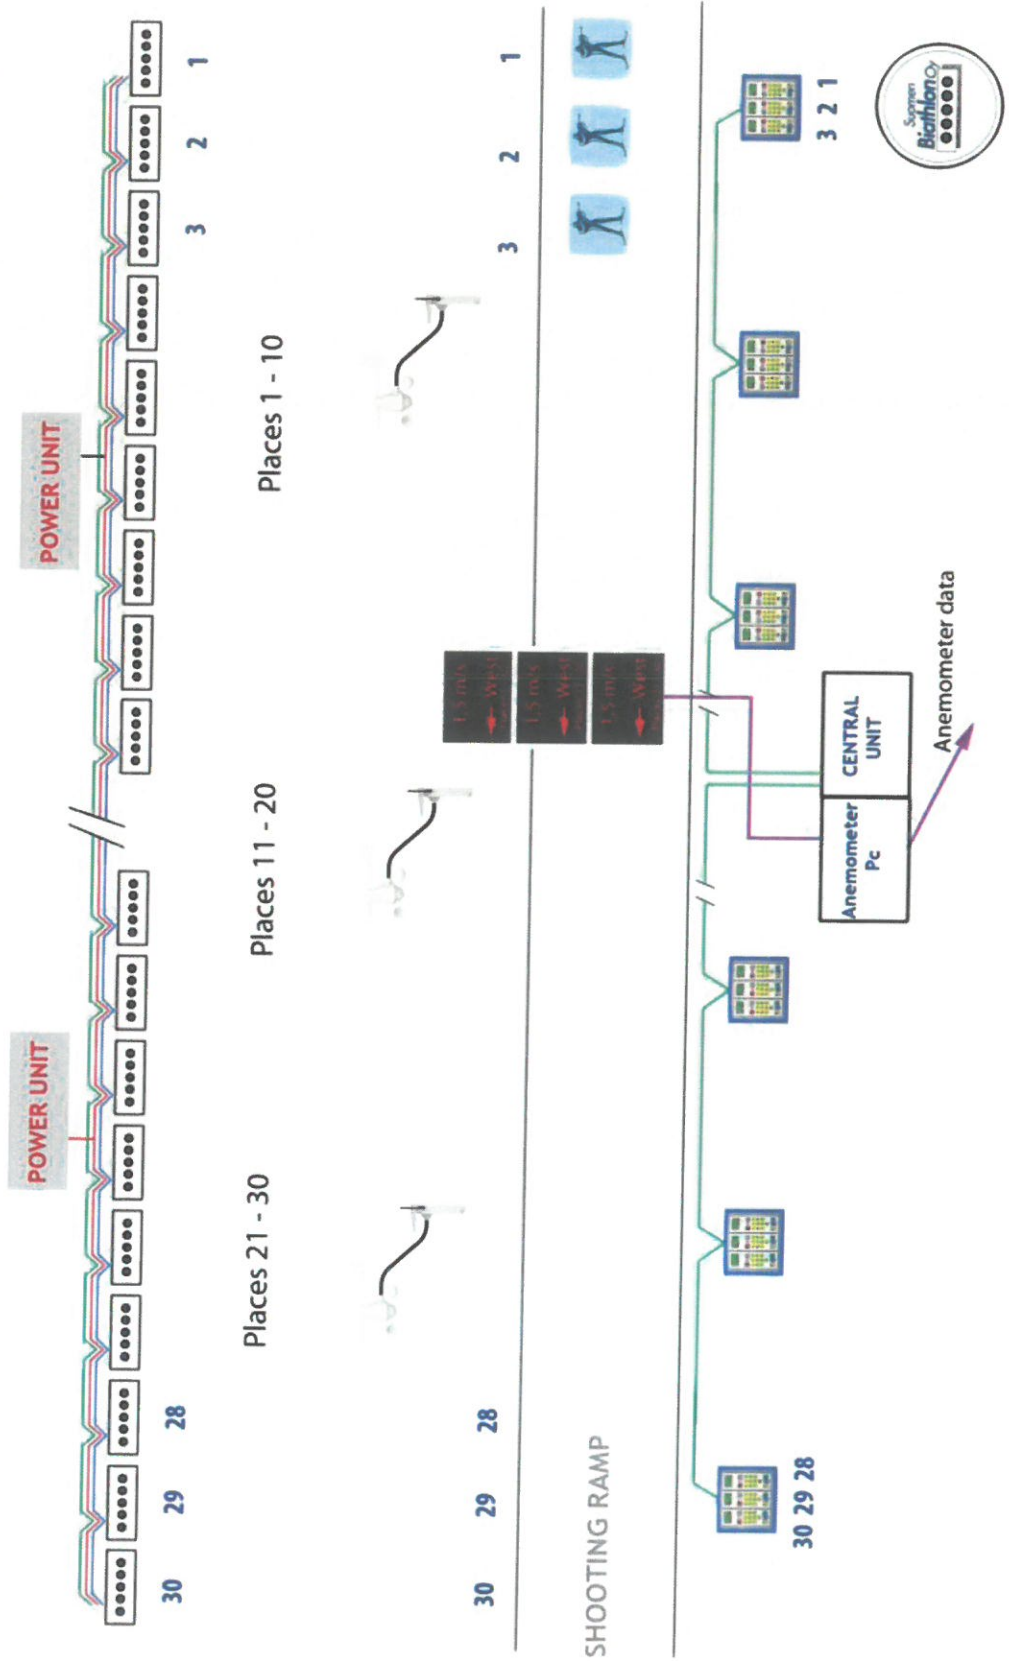

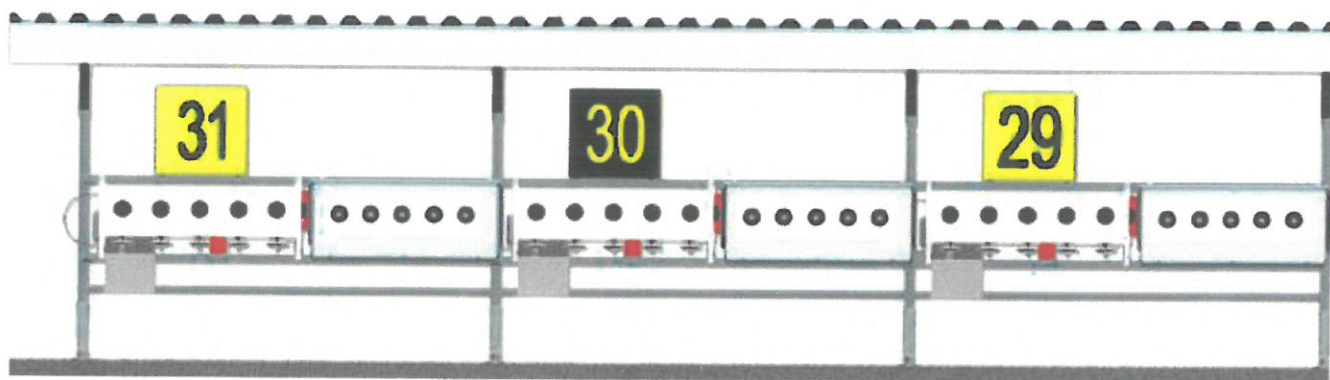



Target roof with back wall, note thickness of back wall!

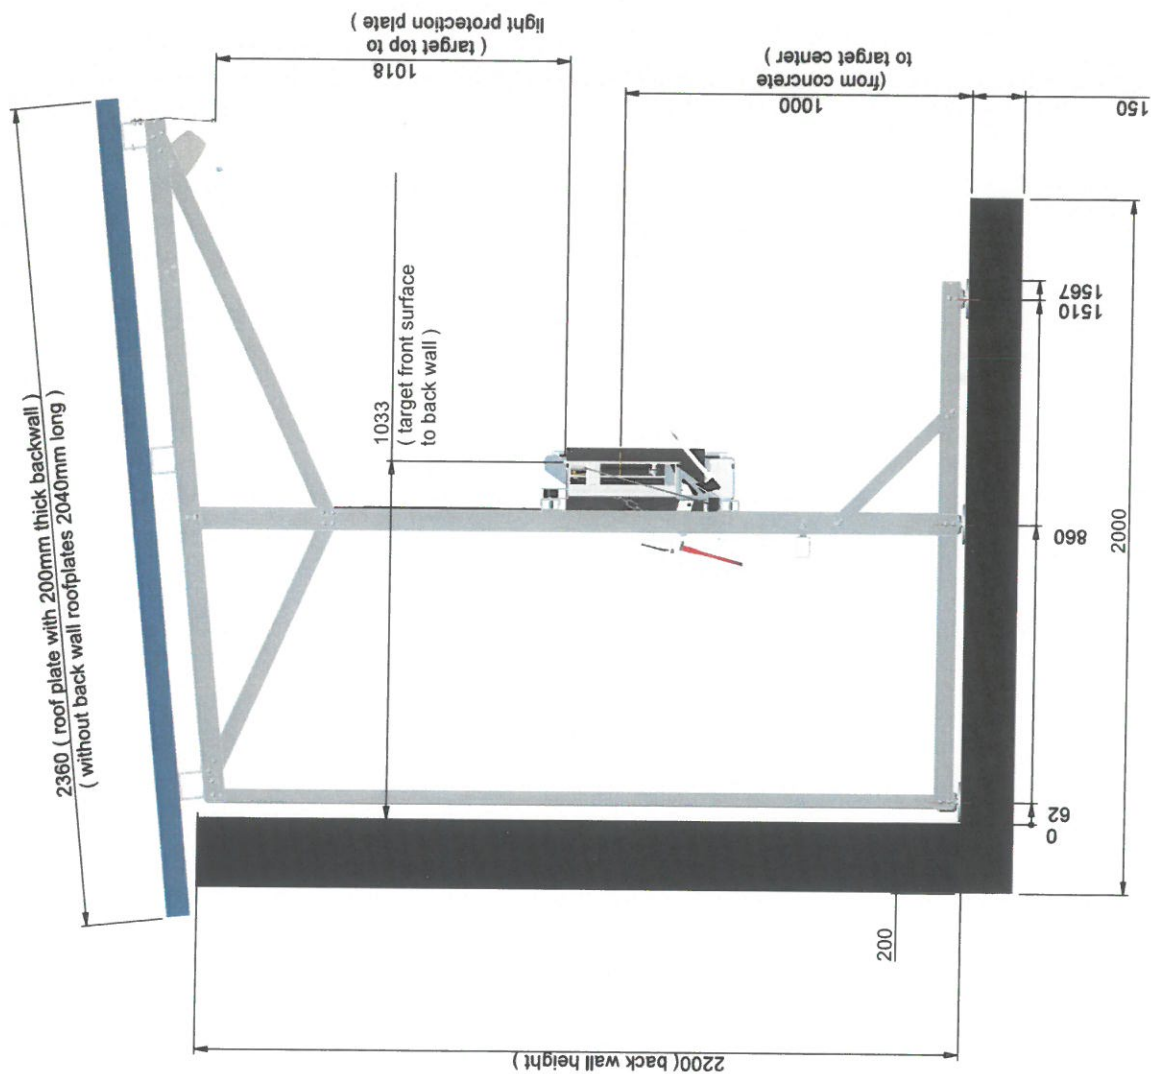

Model BW target roof with backwall